


C:\ACC\ACCDocs\WSB\10336-000\Project Files\Cadd\Exhibits\10336-000 Project Layout Exhibit.dwg 11/20/2024 9:56:22 AM

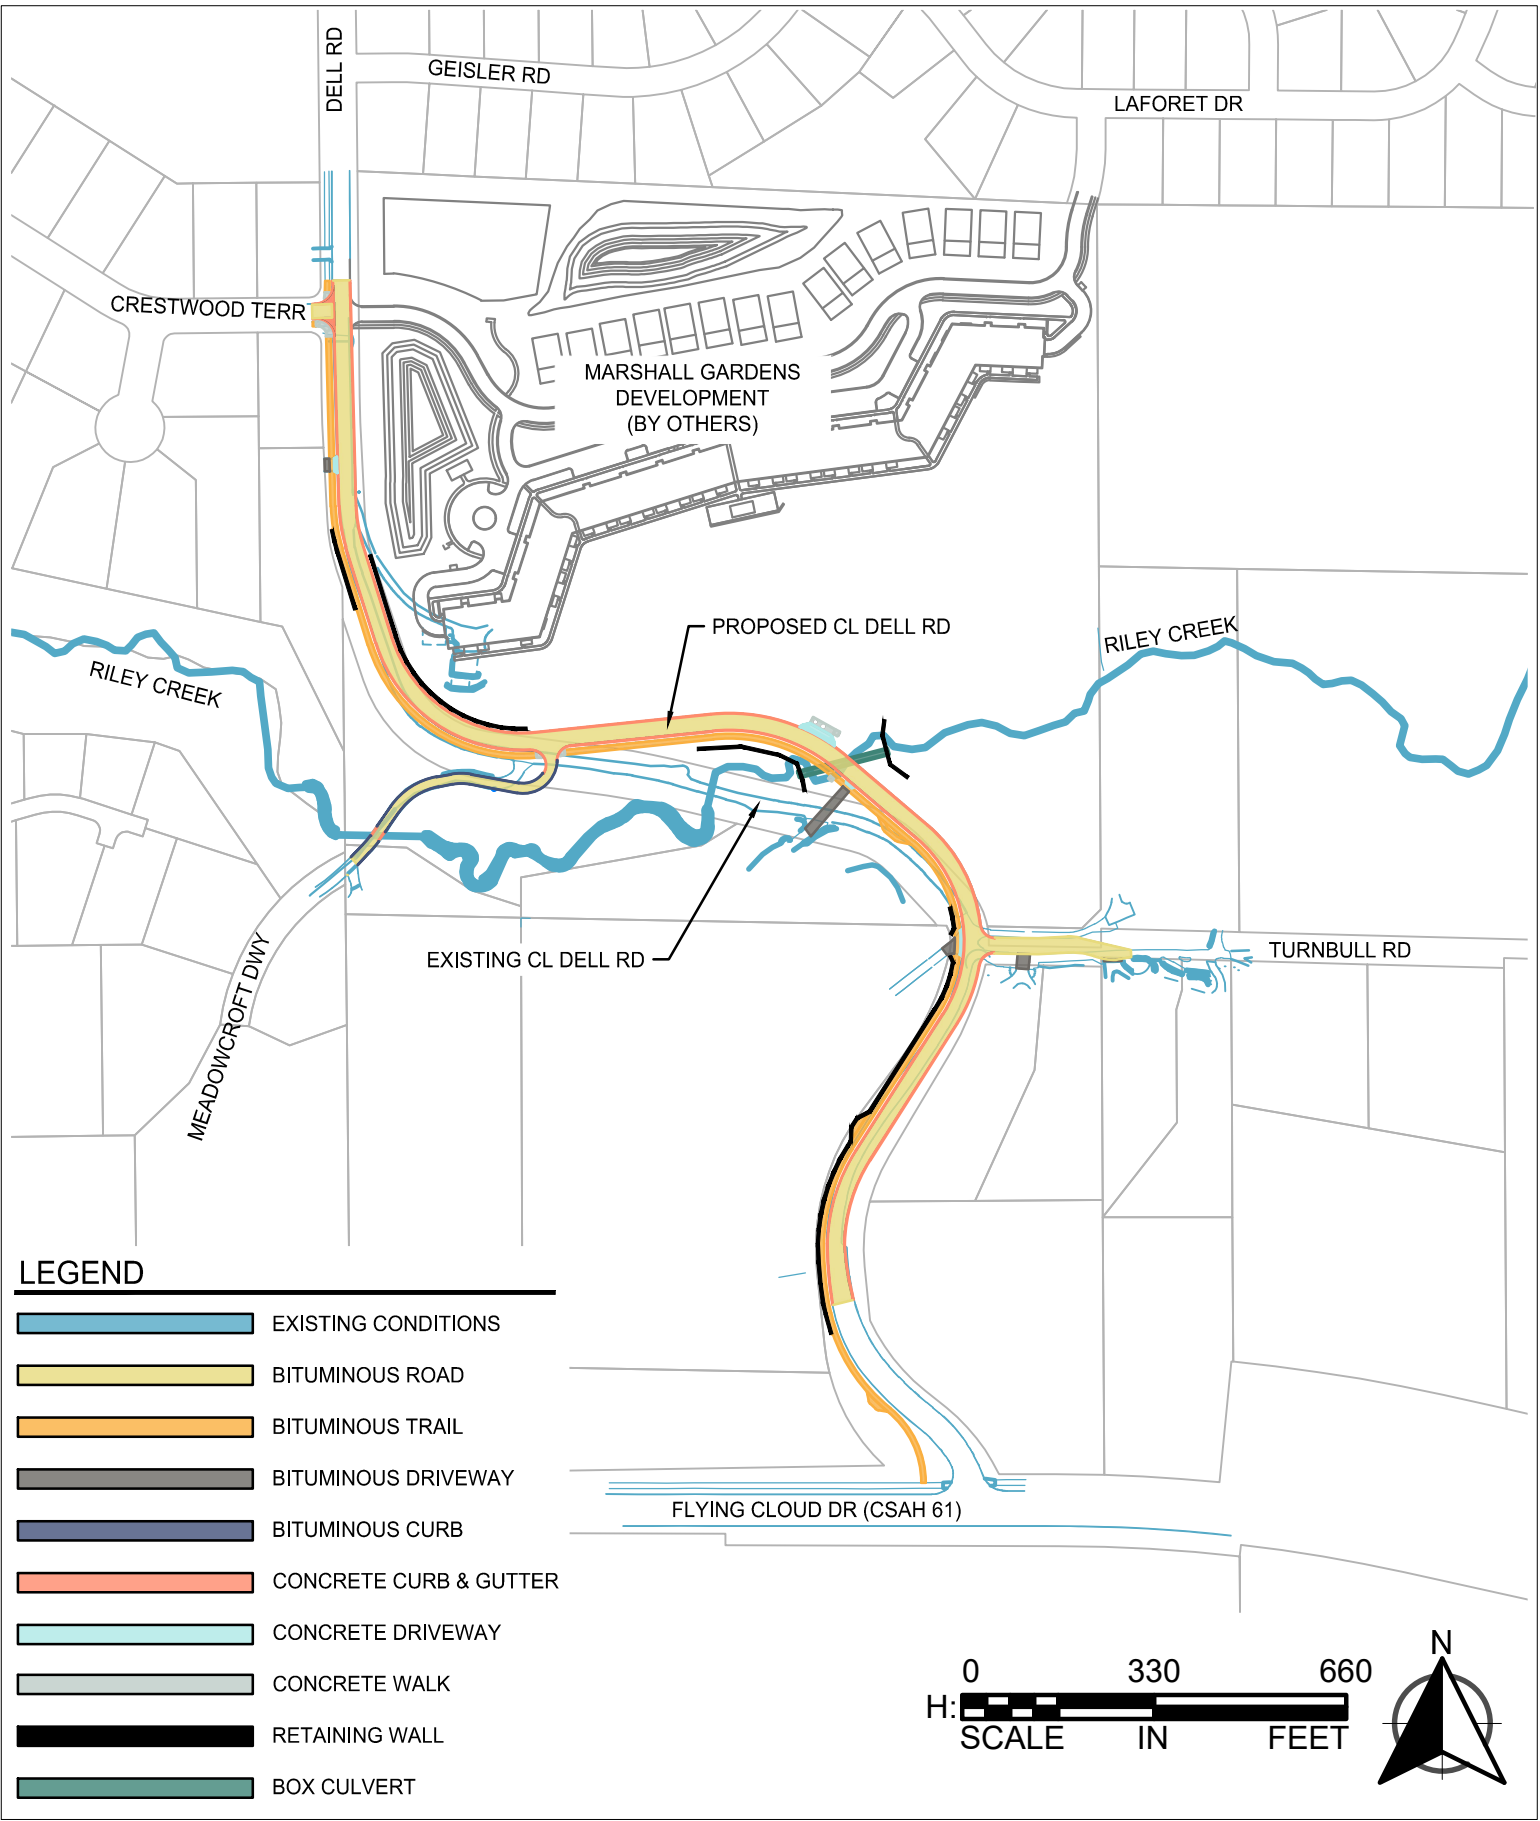

WSB PROJECT NO.:
010336-000

DELL ROAD IMPROVEMENT PROJECT
PROJECT LAYOUT EXHIBIT
CITY OF EDEN PRAIRIE, MN

